


Start date June 19th  
Monday

tabbles  
EXHIBIT  
128

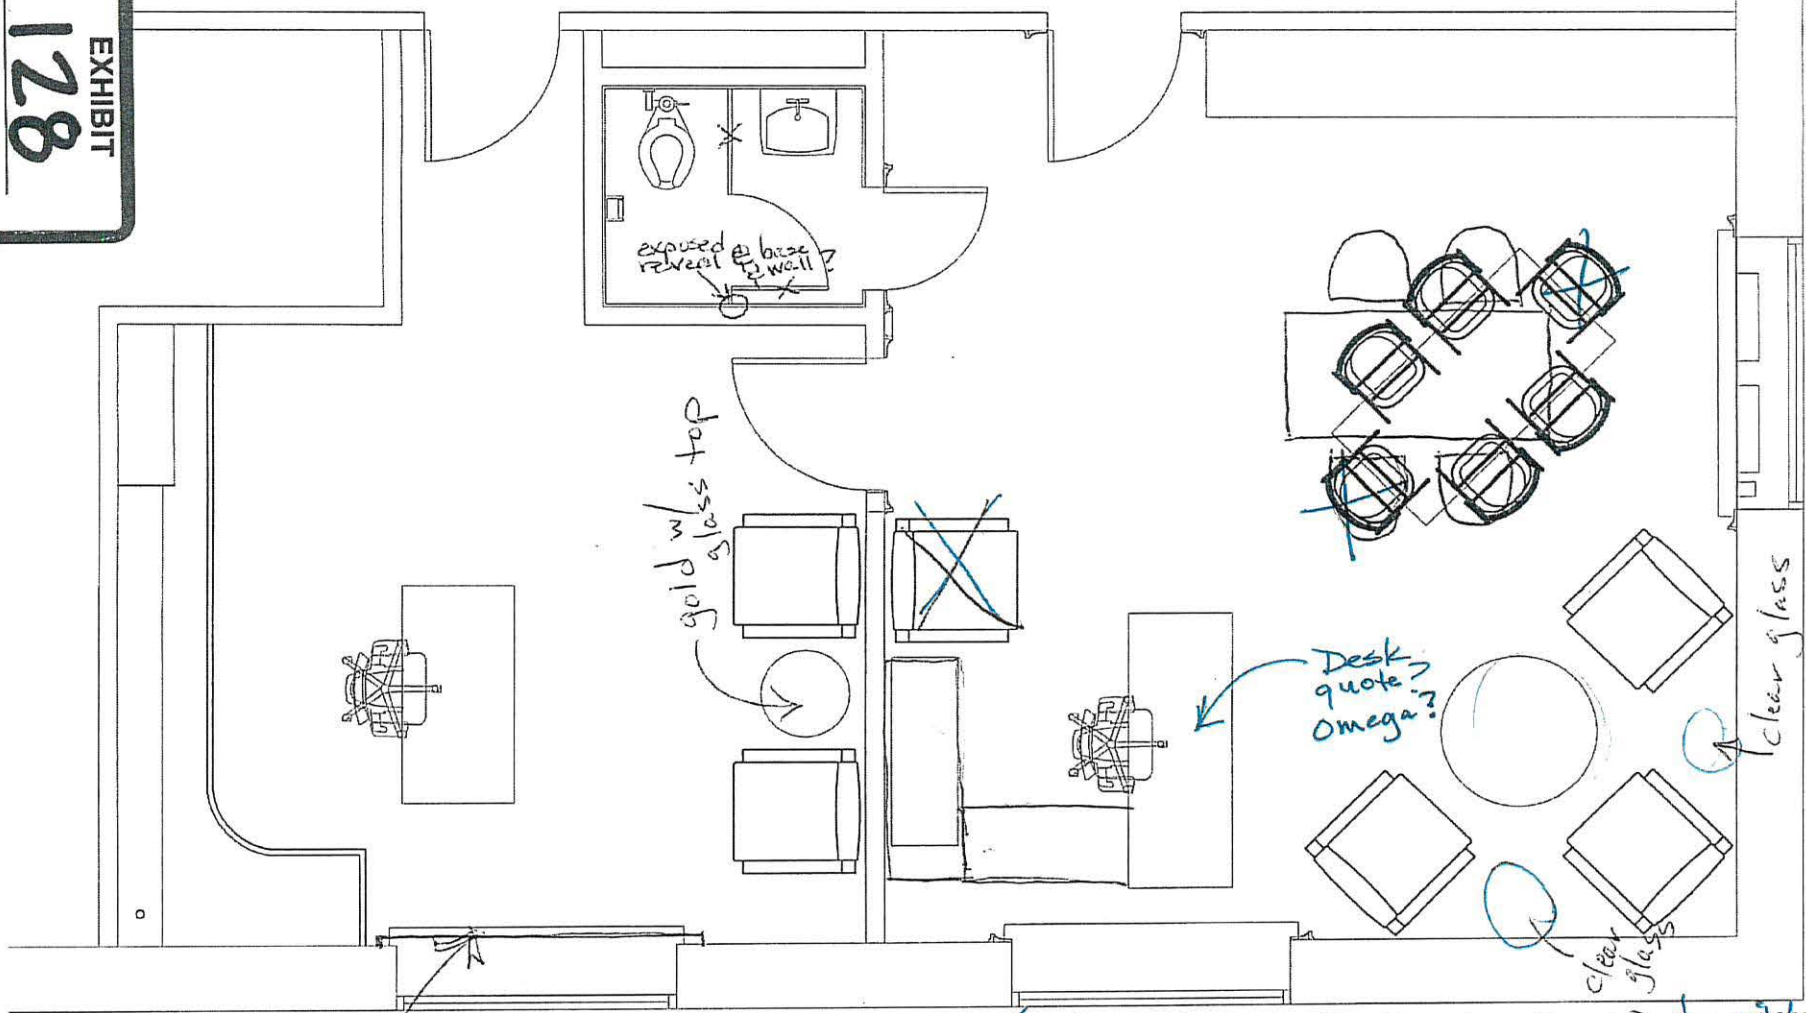

Custom valance  
\* fabric selection  
needed

- ✓ \* incandescent lighting locations & switches
- ✓ \* wood panels @ walls (details)?
- \* built-in casework details & elevations?
- \* wall finishes in Whitney's office?
- \* window valance in Whitney's office?

\* floor/base details

Walker 559

1  
A1-1

# JUSTICE WALKER - OFFICE SUITE FLOOR PLAN

SCALE: 1/4" = 1'-0"